



Issue/Revision	No.	Date
ADDENDUM #01	1	03/27/25

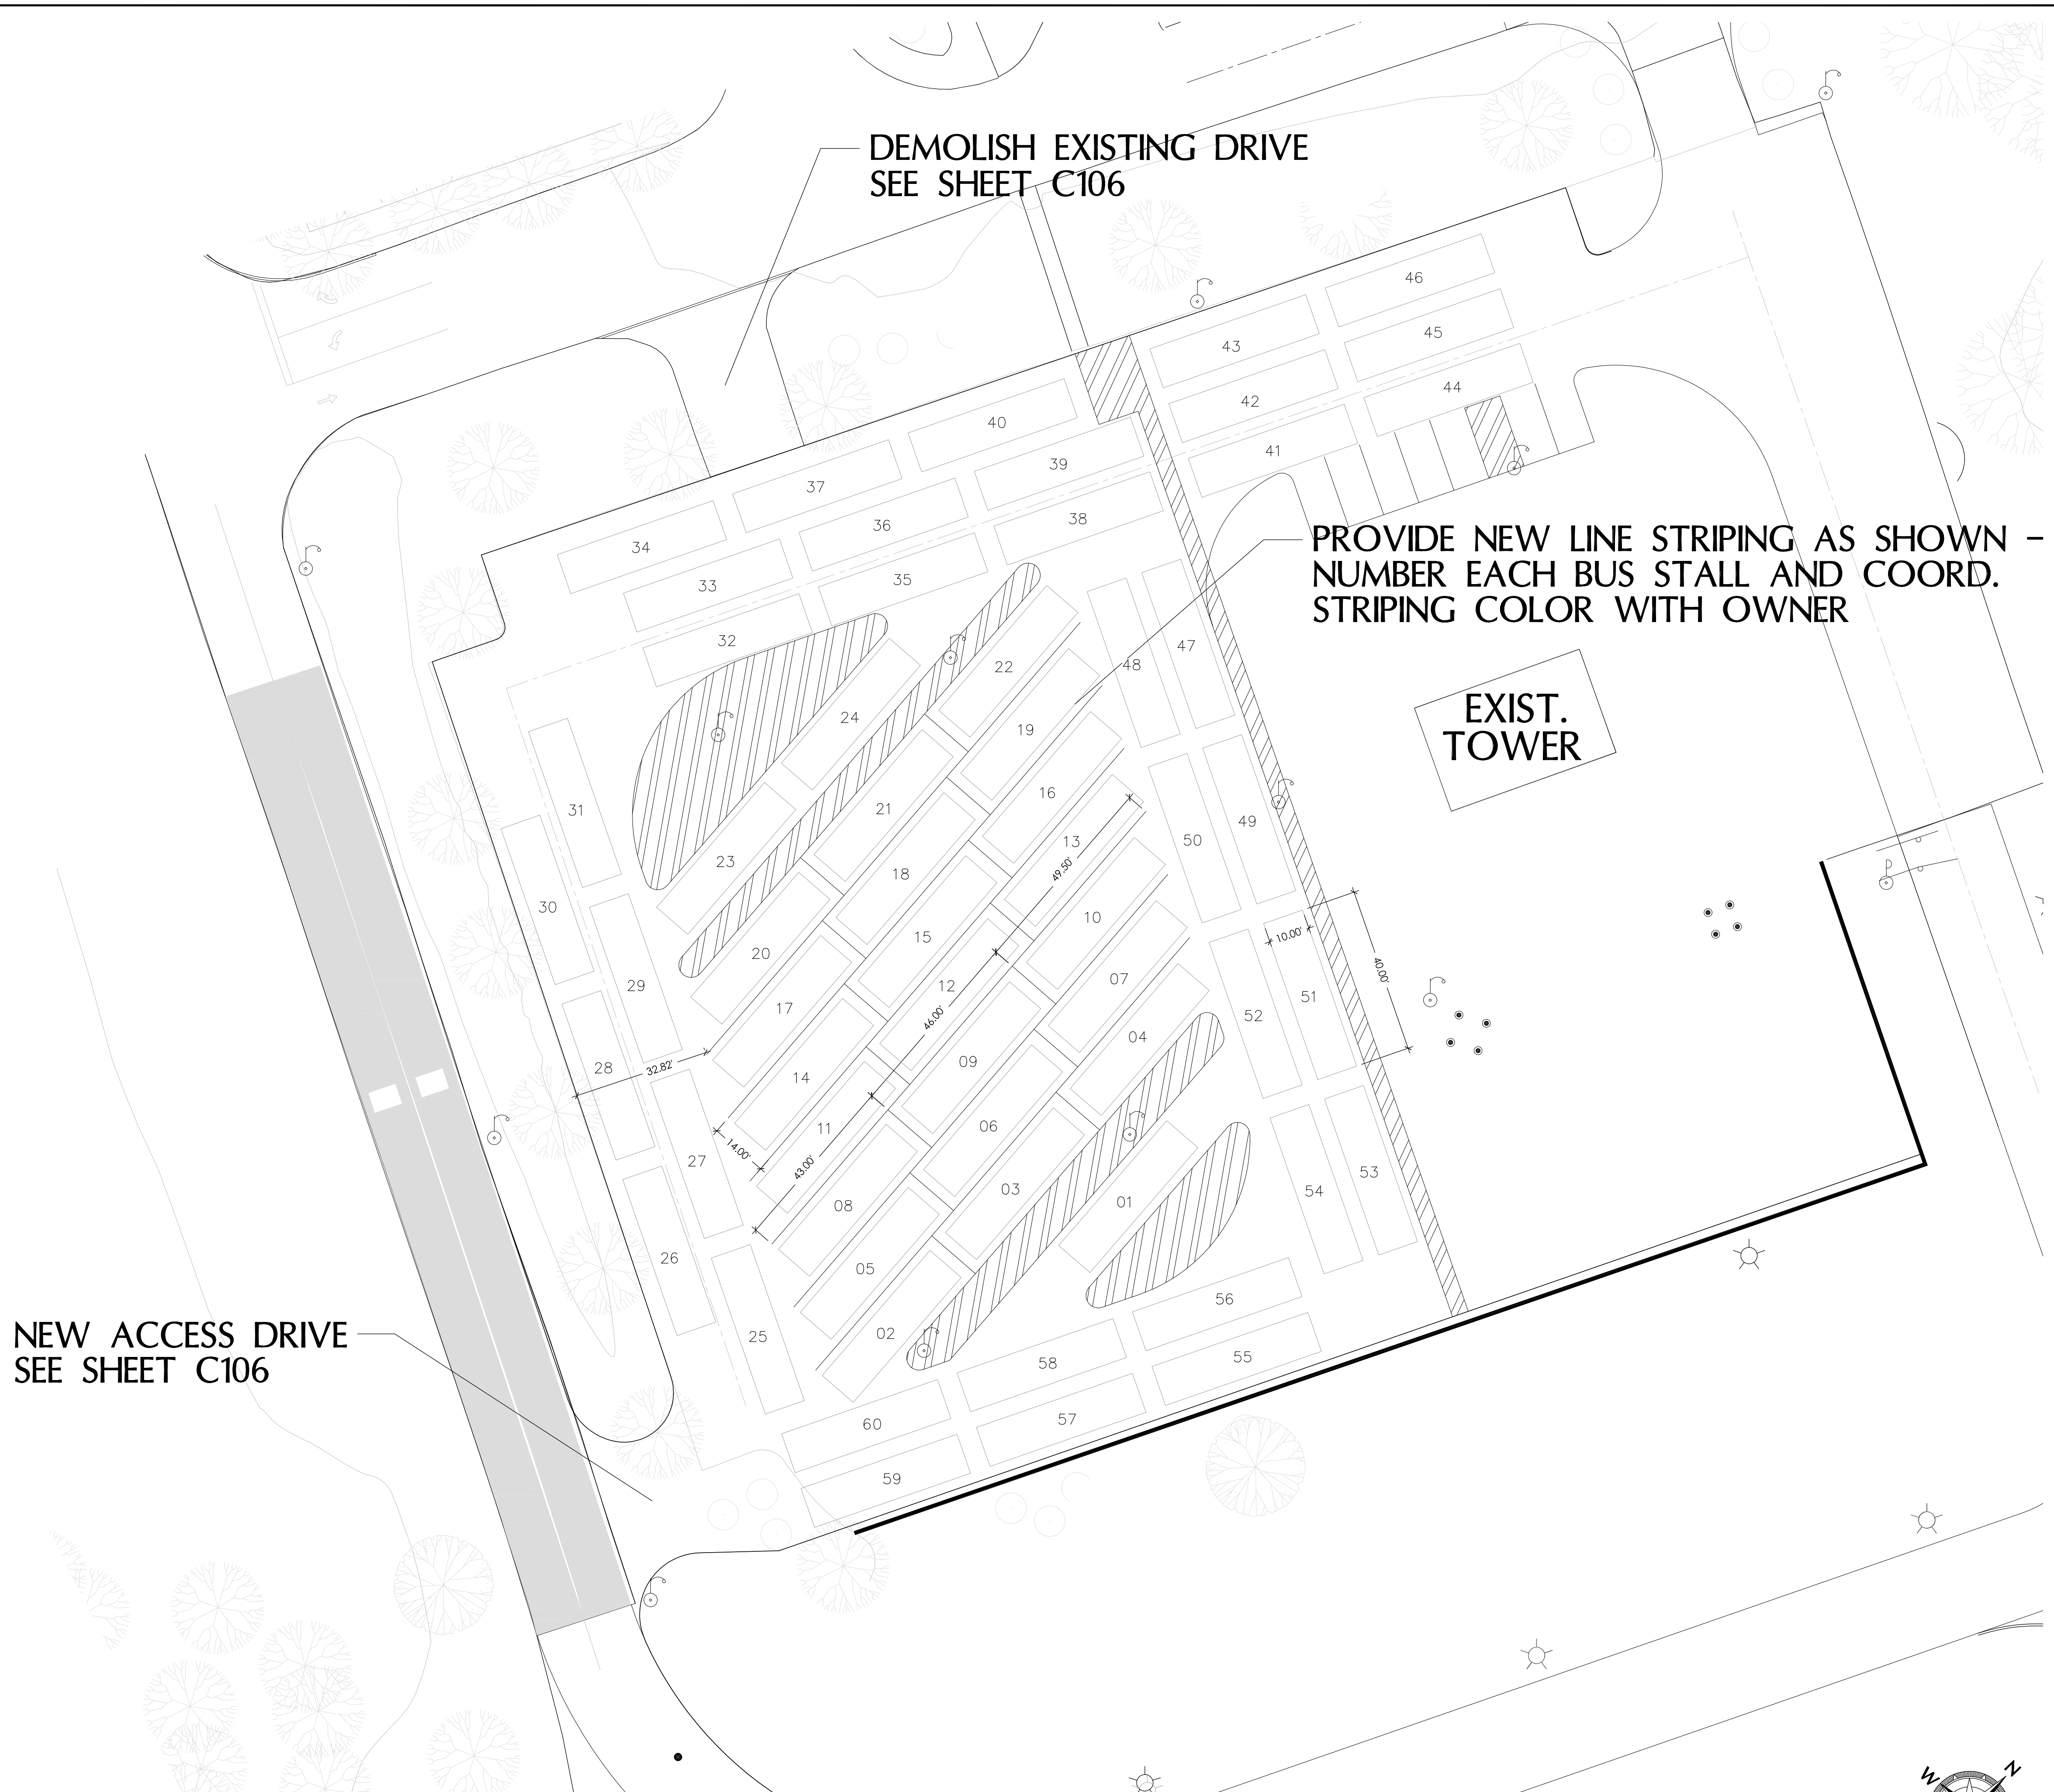

FAIRFIELD CAMPUS – OVERALL SITE PLAN

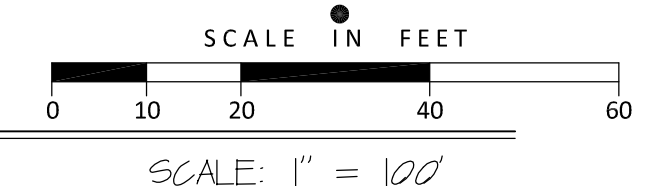

2025 CAMPUS WIDE PAVING MAINTENANCE FOR
**BUTLER TECH
FAIRFIELD CAMPUS**
3603 HAMILTON MIDDLETOWN ROAD
HAMILTON, OHIO 45011

Sheet Title
**FAIRFIELD CAMPUS
PARKING STRIPING**

Project Number 06398.82
Drawing Scale 1" = 20'
Sheet Number C110
File Number 06398.82