


|  |  |  |  |  |  |
|--|--|--|--|--|--|
|  |  |  |  |  |  |
|  |  |  |  |  |  |
2026 CAMPUS WIDE PAVING MAINTENANCE FOR  
**BUTLER TECH  
BIOSCIENCE CAMPUS**  
8450 CAPSTONE BOULEVARD  
WEST CHESTER, OHIO 45069

Sheet Title  
BIOSCIENCE CENTER  
SITE PLAN

Project Number  
Drawing Scale  
Sheet Number  
File Number  
0639882  
AS NOTED  
C106  
06398 82

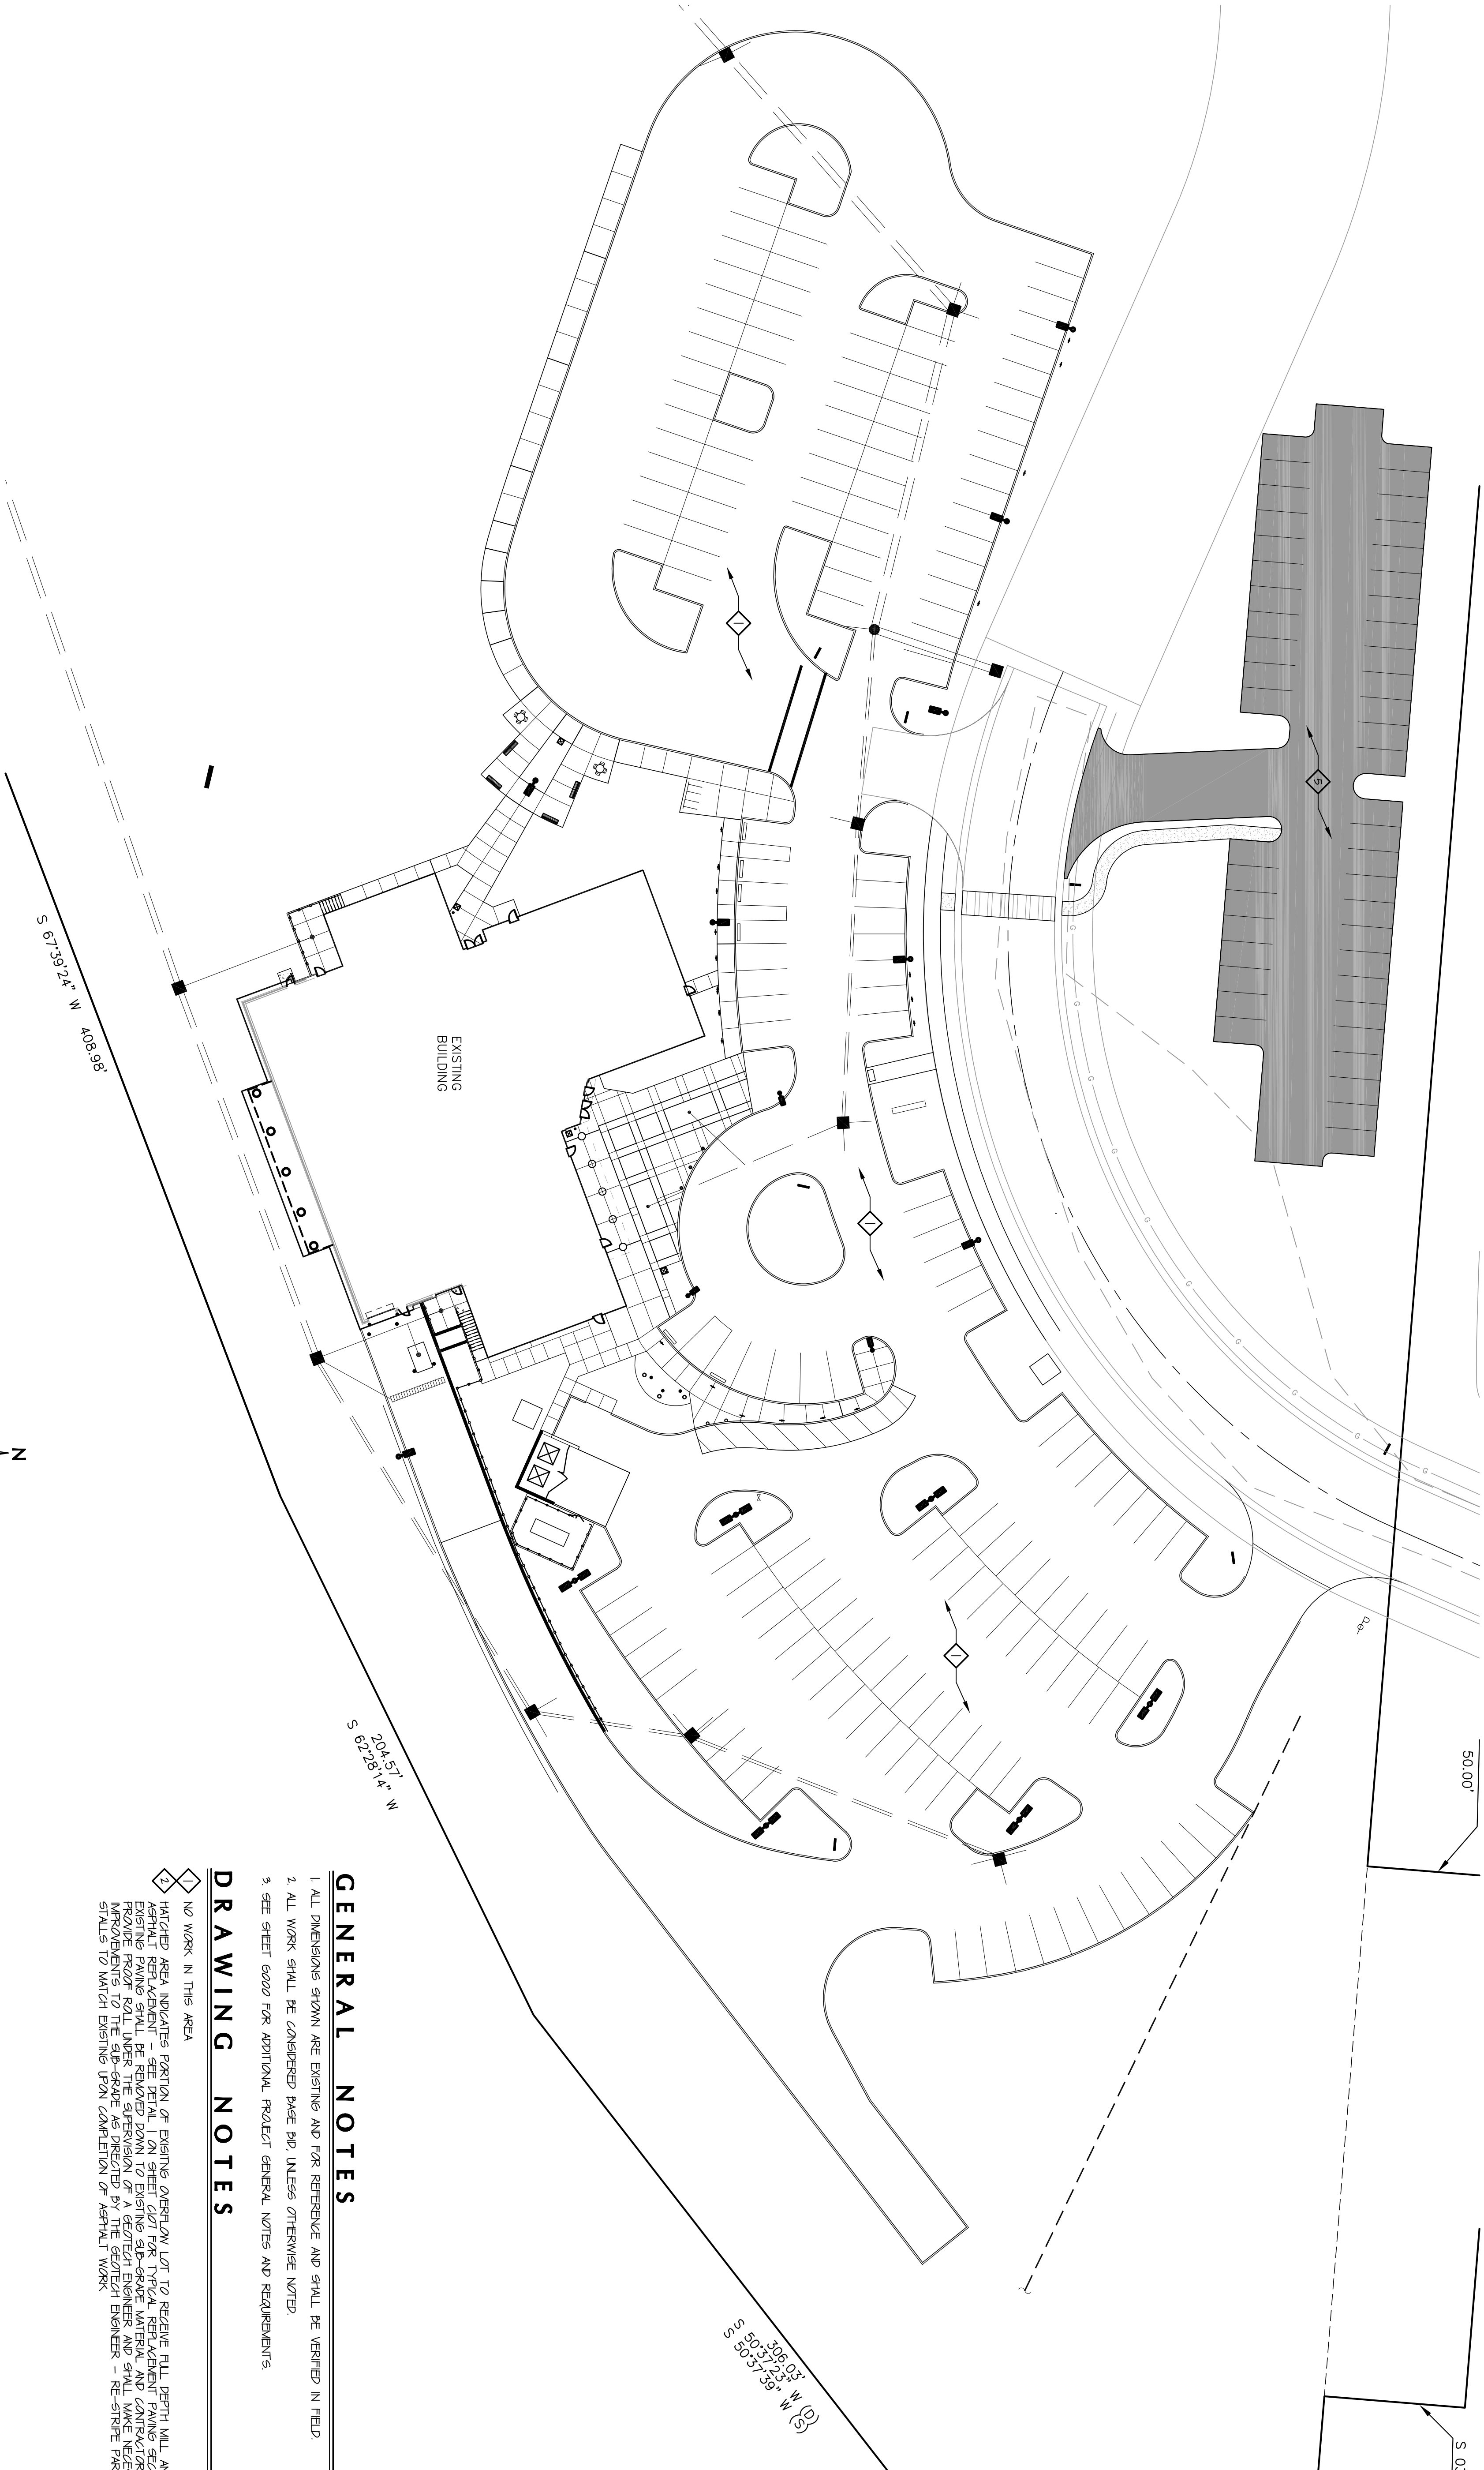

**GENERAL NOTES**

1. ALL DIMENSIONS SHOWN ARE EXISTING AND FOR REFERENCE AND SHALL BE VERIFIED IN FIELD.
2. ALL WORK SHALL BE CONSIDERED PAVE BID, UNLESS OTHERWISE NOTED.
3. SEE SHEET 60000 FOR ADDITIONAL PROJECT GENERAL NOTES AND REQUIREMENTS.

**DRAWING NOTES**

1. NO WORK IN THIS AREA
2. HATCHED AREA INDICATES PORTION OF EXISTING OVERLAY LOT TO RECEIVE FULL DEPTH MILL AND PATCH. EXISTING PAVING SHALL BE REMOVED DOWN TO EXISTING SUB-GRADE MATERIAL AND CONTRACTOR SHALL PROVIDE PROOF ROLL UNDER THE SUPERVISION OF A GEOTECH ENGINEER AND SHALL MAKE NECESSARY IMPROVEMENTS TO THE SUB-GRADE AS DIRECTED BY THE GEOTECH ENGINEER - RE-STREPE PARKING SPILLS TO MATCH EXISTING UPON COMPLETION OF ASPHALT WORK

**UNDERGROUND UTILITIES**

2. WORKING DAYS  
**BEFORE YOU DIG**  
CALL...800-362-2764 (Toll Free)  
OHIO UTILITIES PROTECTION SERVICE (OUPS)  
CALL...800-925-0988 (Toll Free)  
OHIO OIL & GAS PRODUCERS UNDERGROUND  
PROTECTION SERVICE (OOGUPS)  
NON-MEMBERS MUST BE CALLED DIRECTLY