


DEMOLITION FLOOR PLAN

SCALE: 1/8" = 1'-0"

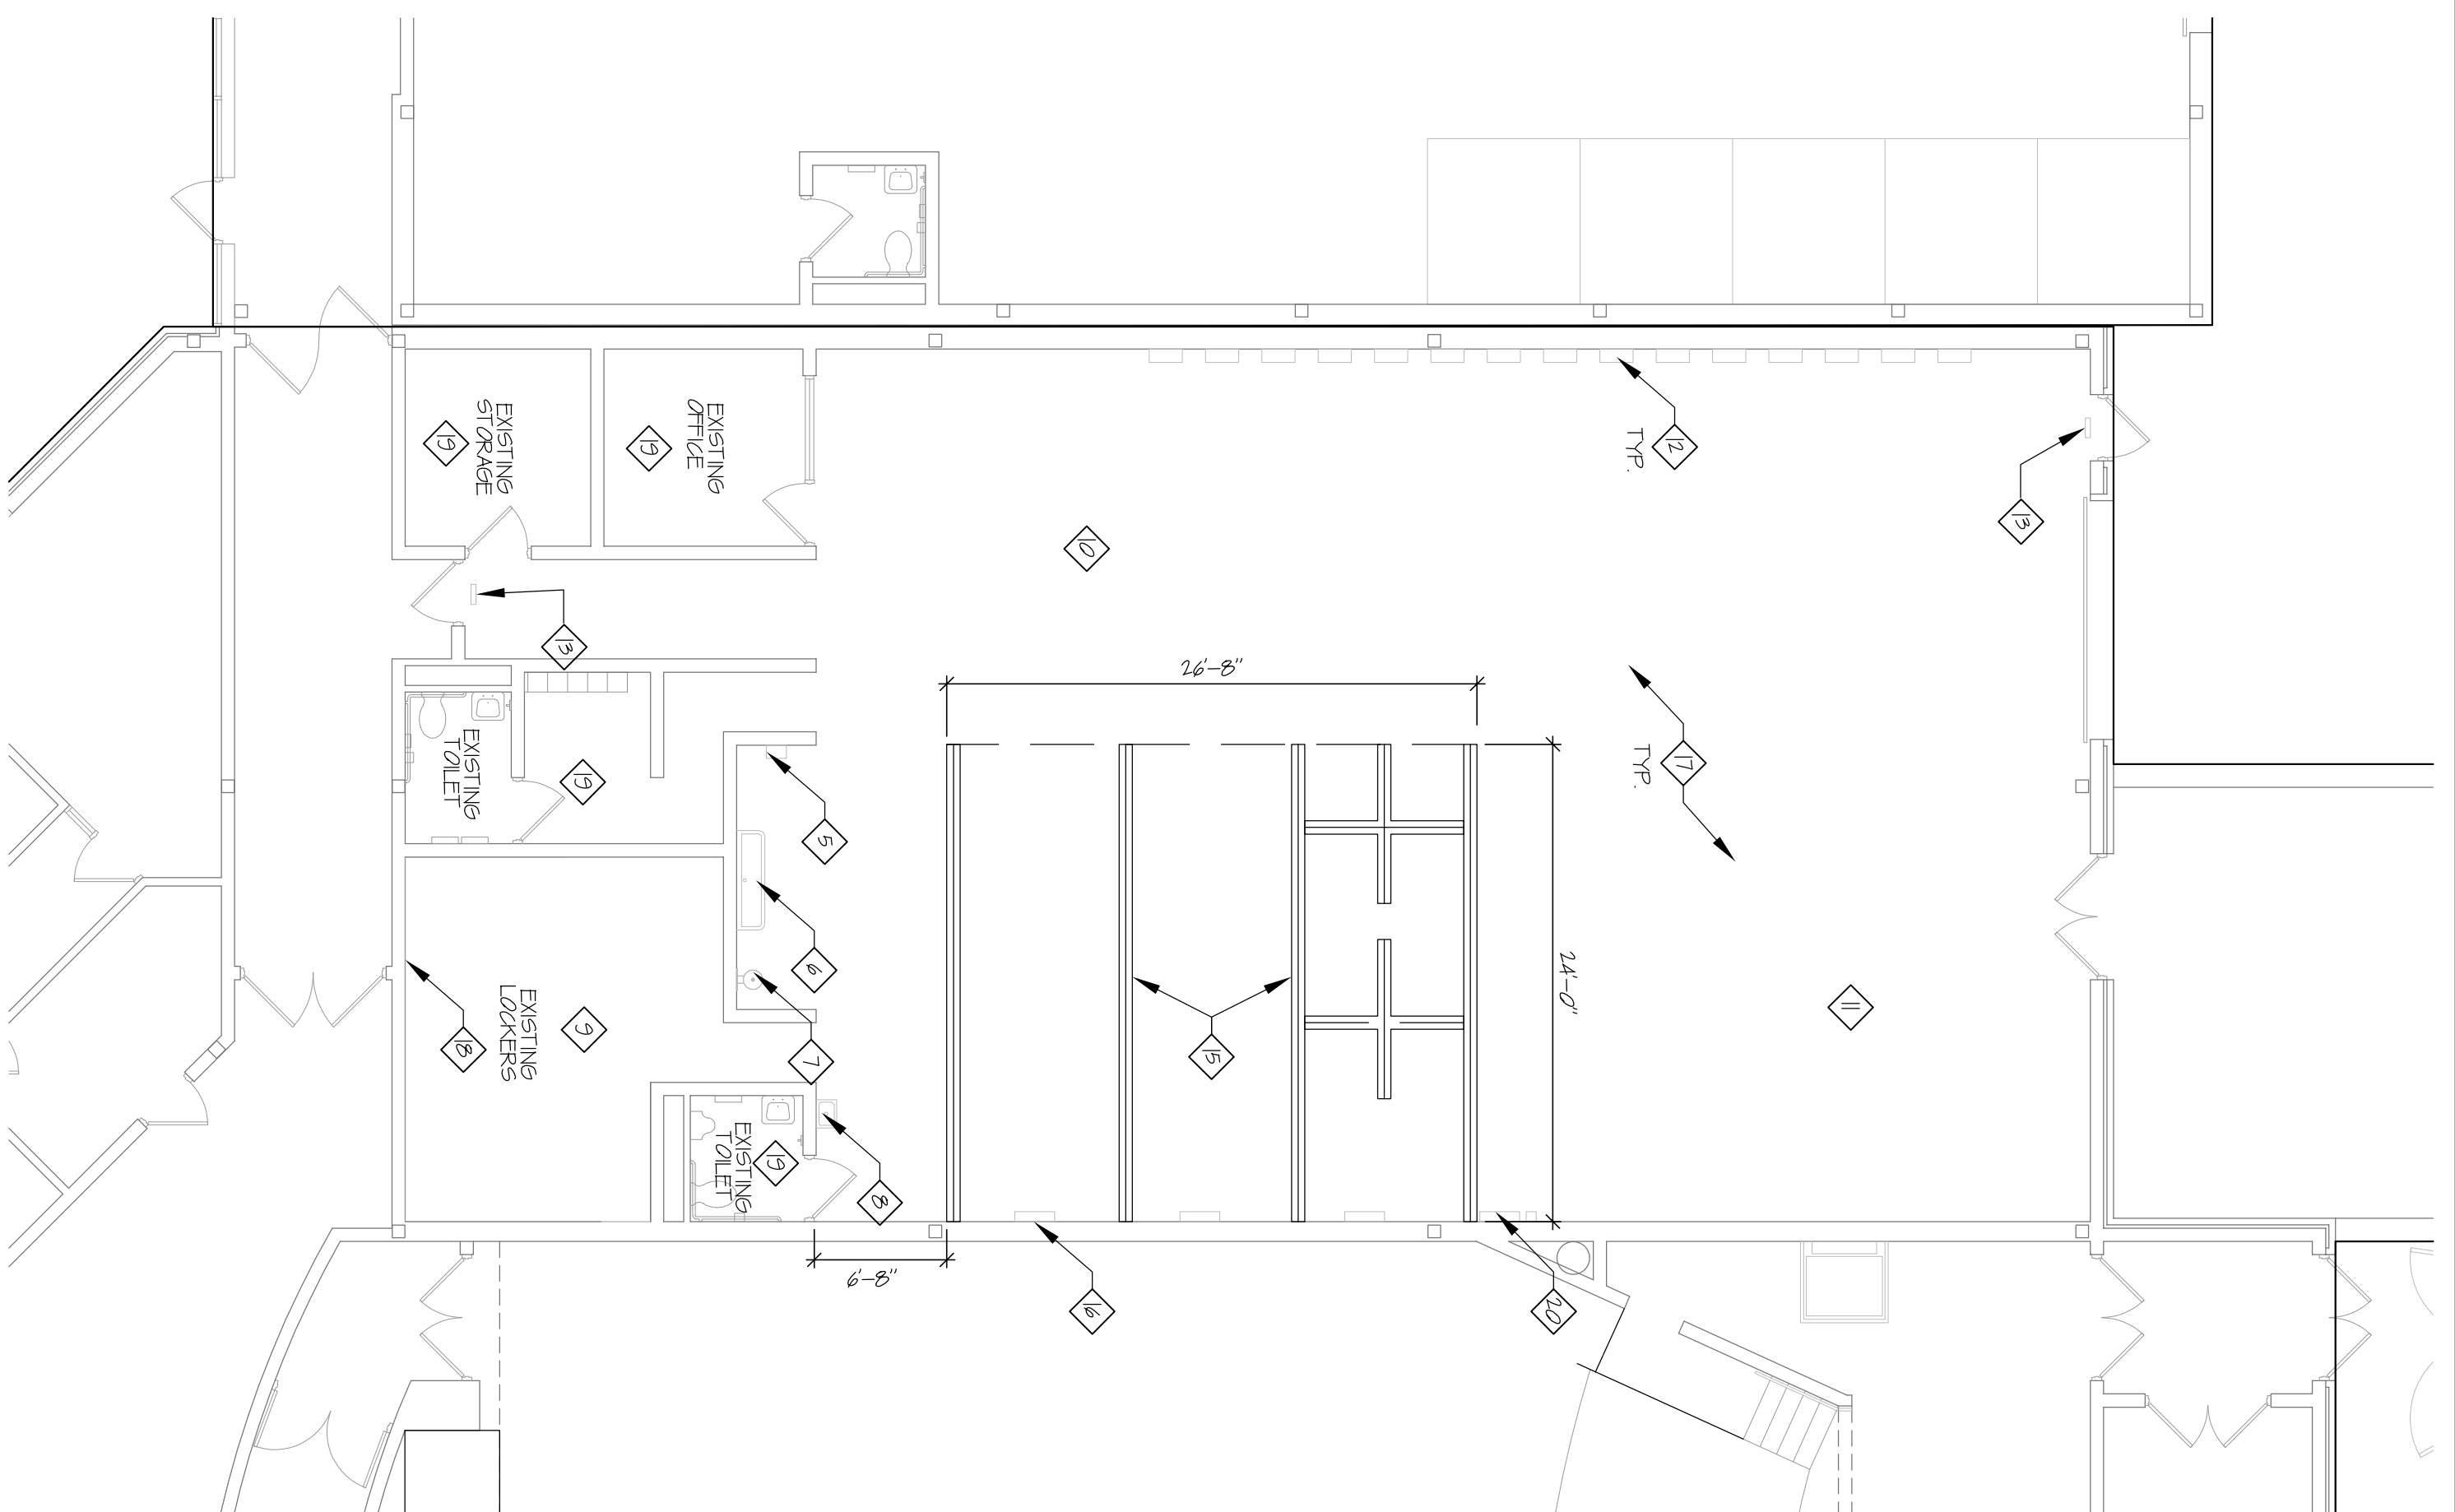

NEW WORK FLOOR PLAN


SCALE: 1/8" = 1'-0"

GENERAL NOTES


1. ALL DIMENSIONS ARE TO FINISHED SURFACE UNLESS OTHERWISE NOTED.
2. ANY DIMENSIONS THAT ARE PLUS-OR-MINUS (±) SHALL BE VERIFIED IN FIELD PRIOR TO CONSTRUCTION. FIELD VERIFICATION SHALL BE DOCUMENTED AND THE DESIGNER SHALL BE PROMPTLY NOTIFIED BY THE ARCHITECT SO THAT A RESOLUTION MAY BE OBTAINED.
3. REFER TO M/E/P SHEETS FOR ALL MECHANICAL, ELECTRICAL, AND PLUMBING RELATED WORK.
4. GENERAL CONTRACTOR SHALL COORDINATE ALL GAD AND WALL OPENINGS REQUIRED BY MECHANICAL, ELECTRICAL AND PLUMBING DRAWINGS.
5. SEE M/E/P SHEETS FOR ADDITIONAL DEMOLITION INFORMATION.

DRAWING NOTES

1. EXISTING WALL TO BE COMPLETELY REMOVED.
2. EXISTING LOCKERS TO BE COMPLETELY REMOVED.
3. EXISTING WALL MOUNTED FAUCET TO BE REMOVED. BRAD FINISH TO NEAREST SHUT/OFF.
4. EXISTING ELECTRICAL PANEL - SEE ELECTRICAL DRAWINGS FOR SCOPE AND REQUIREMENTS.
5. EXISTING EQUIPMENT TO REMAIN.
6. EXISTING SINK TO REMAIN.
7. EXISTING EMERGENCY EYE WASH TO REMAIN.
8. EXISTING DRINKING FOUNTAIN TO REMAIN.
9. PATCH AND INFILL EXISTING VOT FLOORING.
10. REMOVE NEW 35' CABLE TRAY IN THIS AREA.
11. PROVIDE (8) CORP-REEL PROPS, DISPLAY OUTLET ABOVE CEILING - OWNER TO PROVIDE REEL ASSEMBLIES WITH OWNERS AS REQUIRED.
12. MOTOR CONTROL BOXES WITH DISCONNECT AND LOCKOUT - SEE ELECTRICAL DRAWINGS.
13. PROVIDE NEW EXIT SIGN.
14. EXISTING EXIT SIGN TO BE REMOVED.
15. NEW OWNER PROVIDED, TEMPORARY TRAILING BOOTHS - BOOTHS SHALL BE CONSTRUCTED OF PRESSURE TREATED LUMBER AND PLW/DOB - ELECTRICAL SHALL COORDINATE MOUNTING OF DEVICES AND CONDUIT WITH OWNERS AS REQUIRED.
16. PROVIDE NEW ELECTRICAL PANEL IN EACH BAY WITH 3 CIRCUITS PER PANEL.
17. EXISTING CONCRETE FLOOR TO RECEIVE MECHANICAL SURFACE PREPARATION, SEALING AND REFINISHING.
18. PROVIDE NEW SURFACE MOUNT IUV OUTLETS, 4 QWP RECEPTACLES TOTAL.
19. EXISTING OFFICE, STORAGE, AND TOILET ROOMS - NO WORK THIS AREA.
20. NEW ELECTRICAL PANEL WITH LOCKOUT - SEE ELECTRICAL DRAWINGS.

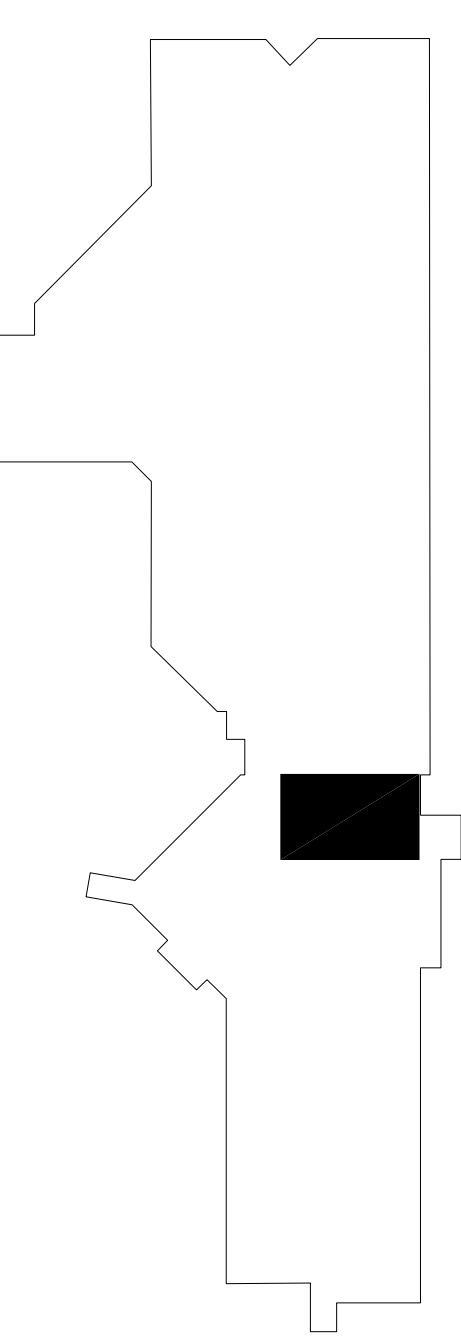

LOWER LEVEL BUILDING KEY PLAN

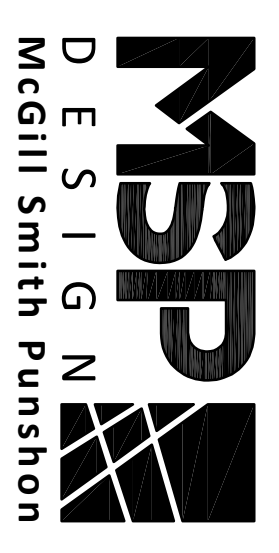

3700 Park 42 Drive
Cincinnati, OH 45241
Phone: 513.759.0004
www.mspdesign.com

Project Manager: DCC
Drawn By: MGK
DWG: 06398821-41-101-8100
X-Ref(s): 06398821-41-110

Issue/Revision	No.	Date
SCHEMATIC DESIGN	1/23/26	
FOR BID	03/19/26	

Project Manager	
Drawn By	
DWG	
X-Ref(s)	
Issue/Revision	
No.	
Date	
SCHEMATIC DESIGN	1/23/26
FOR BID	03/19/26

© Copyright 2026, MODULI SMARTI PUNISHON, INC.

WELDING LAB ALTERATIONS FOR
BUTLER TECH AND CAREER DEVELOPMENT SCHOOLS
 3603 HAMILTON-MIDDLETOWN ROAD
 HAMILTON, OHIO 45011

Sheet Title: DEMOLITION PLAN AND NEW WORK PLAN
 Project Number: 06398.82
 Drawing Scale: AS NOTED
 Sheet Number: A1.1
 File Number: